

DATE:	12/8/96
DWN BY:	SOT
REV. DATE:	8/20/00
REV. BY:	CSB


BLDG #	0000
--------	------

CONCRETE SPECS
CURB AND GUTTER

PHYSICAL
PLANT
DIVISION



SHEET	100F 27
-------	---------

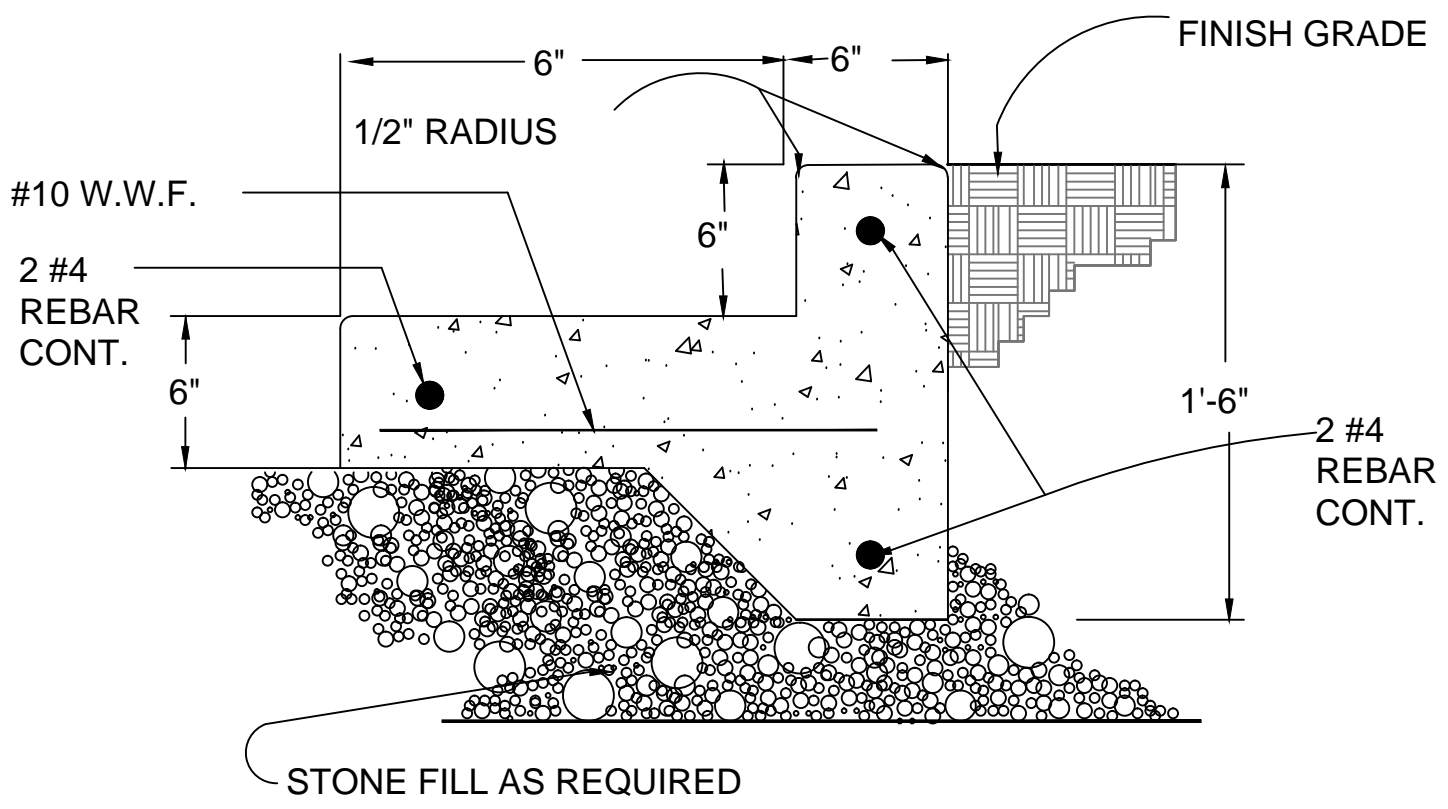

033000D10 CAST-IN-PLACE CONCRETE - details
 Dated: 12/2015
 Applies to: All Projects
 University of Kentucky