

University of Kentucky Design Standard

274100D06

Standard Collaboration Space – Level 1



University of Kentucky
ITS AV Services

Lexington, KY 40506
859-323-6455

274100D06 Design Standard -
Collaboration Space - Level 1 Schematic
Dated: 10/2024
Applies to: All Projects
University of Kentucky

Created 9/19/2024
Modified 9/26/2024

Standard Collaboration Space
- Level 1

Cover Sheet



University of Kentucky
ITS AV Services

Lexington, KY 40506
859-323-6455


274100D06 Design Standard -
Collaboration Space - Level 1 Schematic
Dated: 10/2024
Applies to: All Projects
University of Kentucky

Scale: 3/8" = 1'-0"

Created 9/19/2024
Modified 9/26/2024

Standard Collaboration Space
- Level 1

Line Diagram

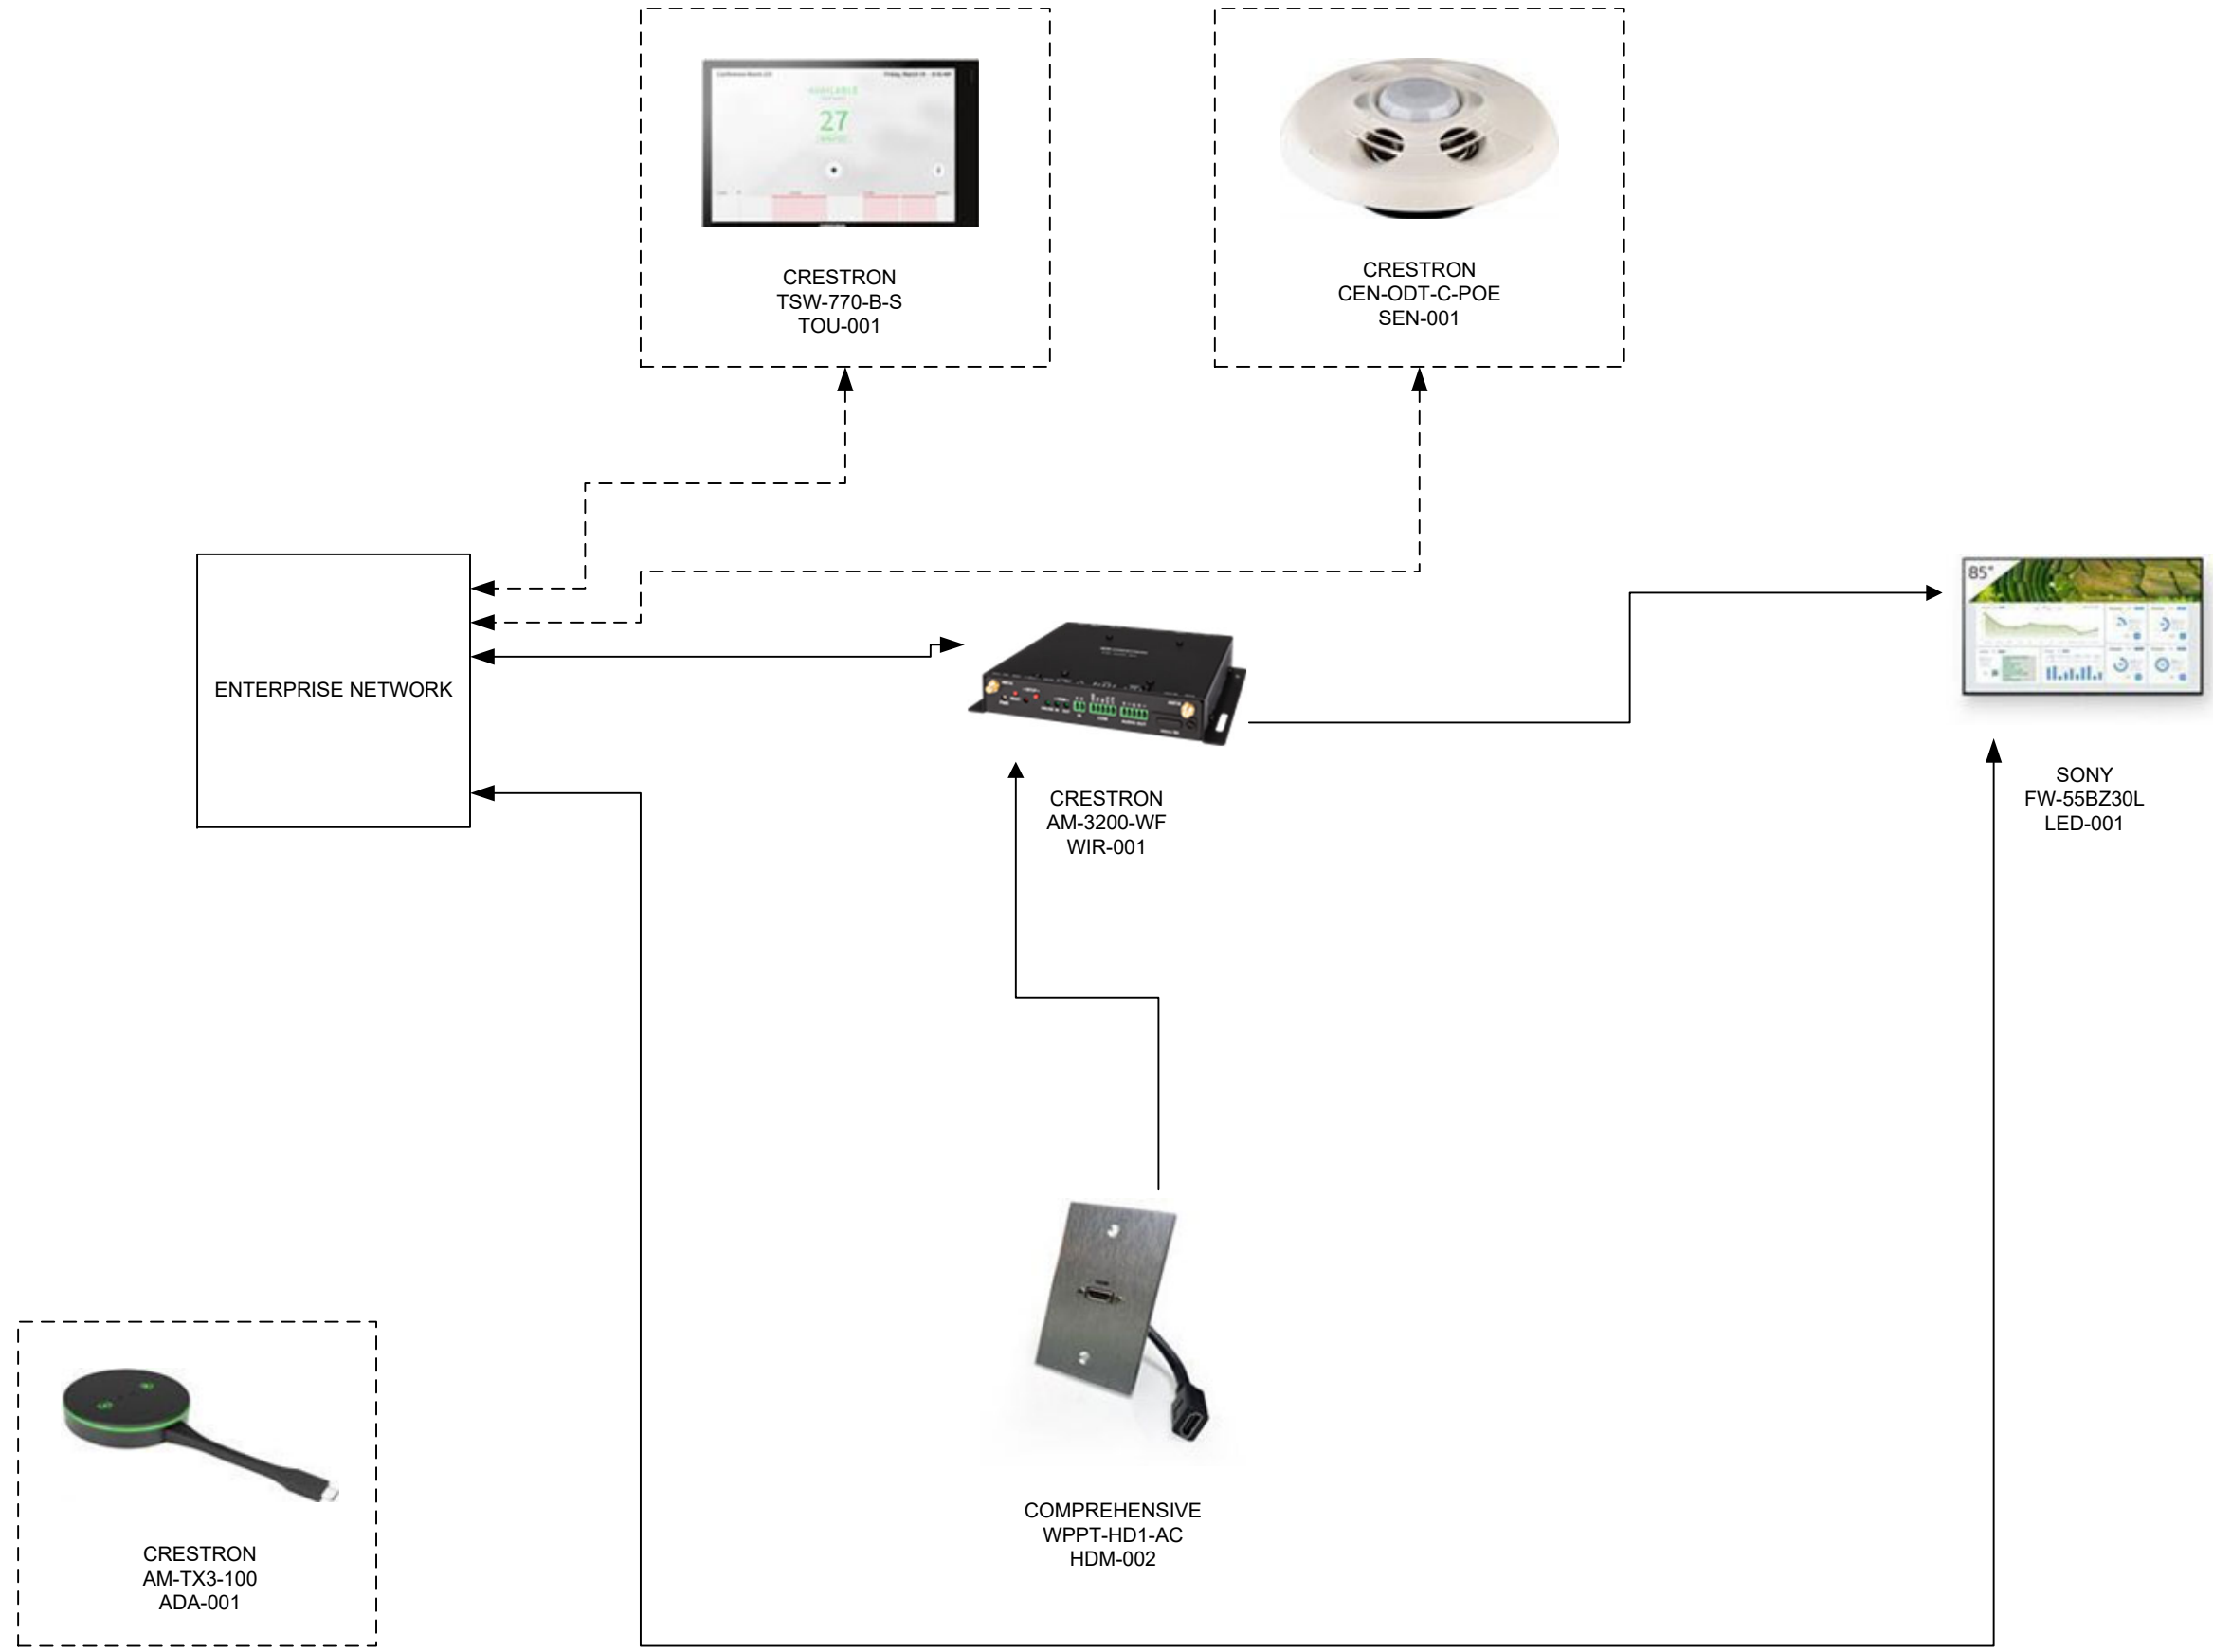



University of Kentucky
ITS AV Services

Lexington, KY 40506
859-323-6455

274100D06 Design Standard -
Collaboration Space - Level 1 Schematic
Dated: 10/2024
Applies to: All Projects
University of Kentucky

Scale: 43/64" = 1'-0"

Created 9/19/2024
Modified 9/26/2024

Standard Collaboration Space
- Level 1

Schematic View

